





FRONT ELEVATION  
SCALE: 1/4" = 1 FOOT

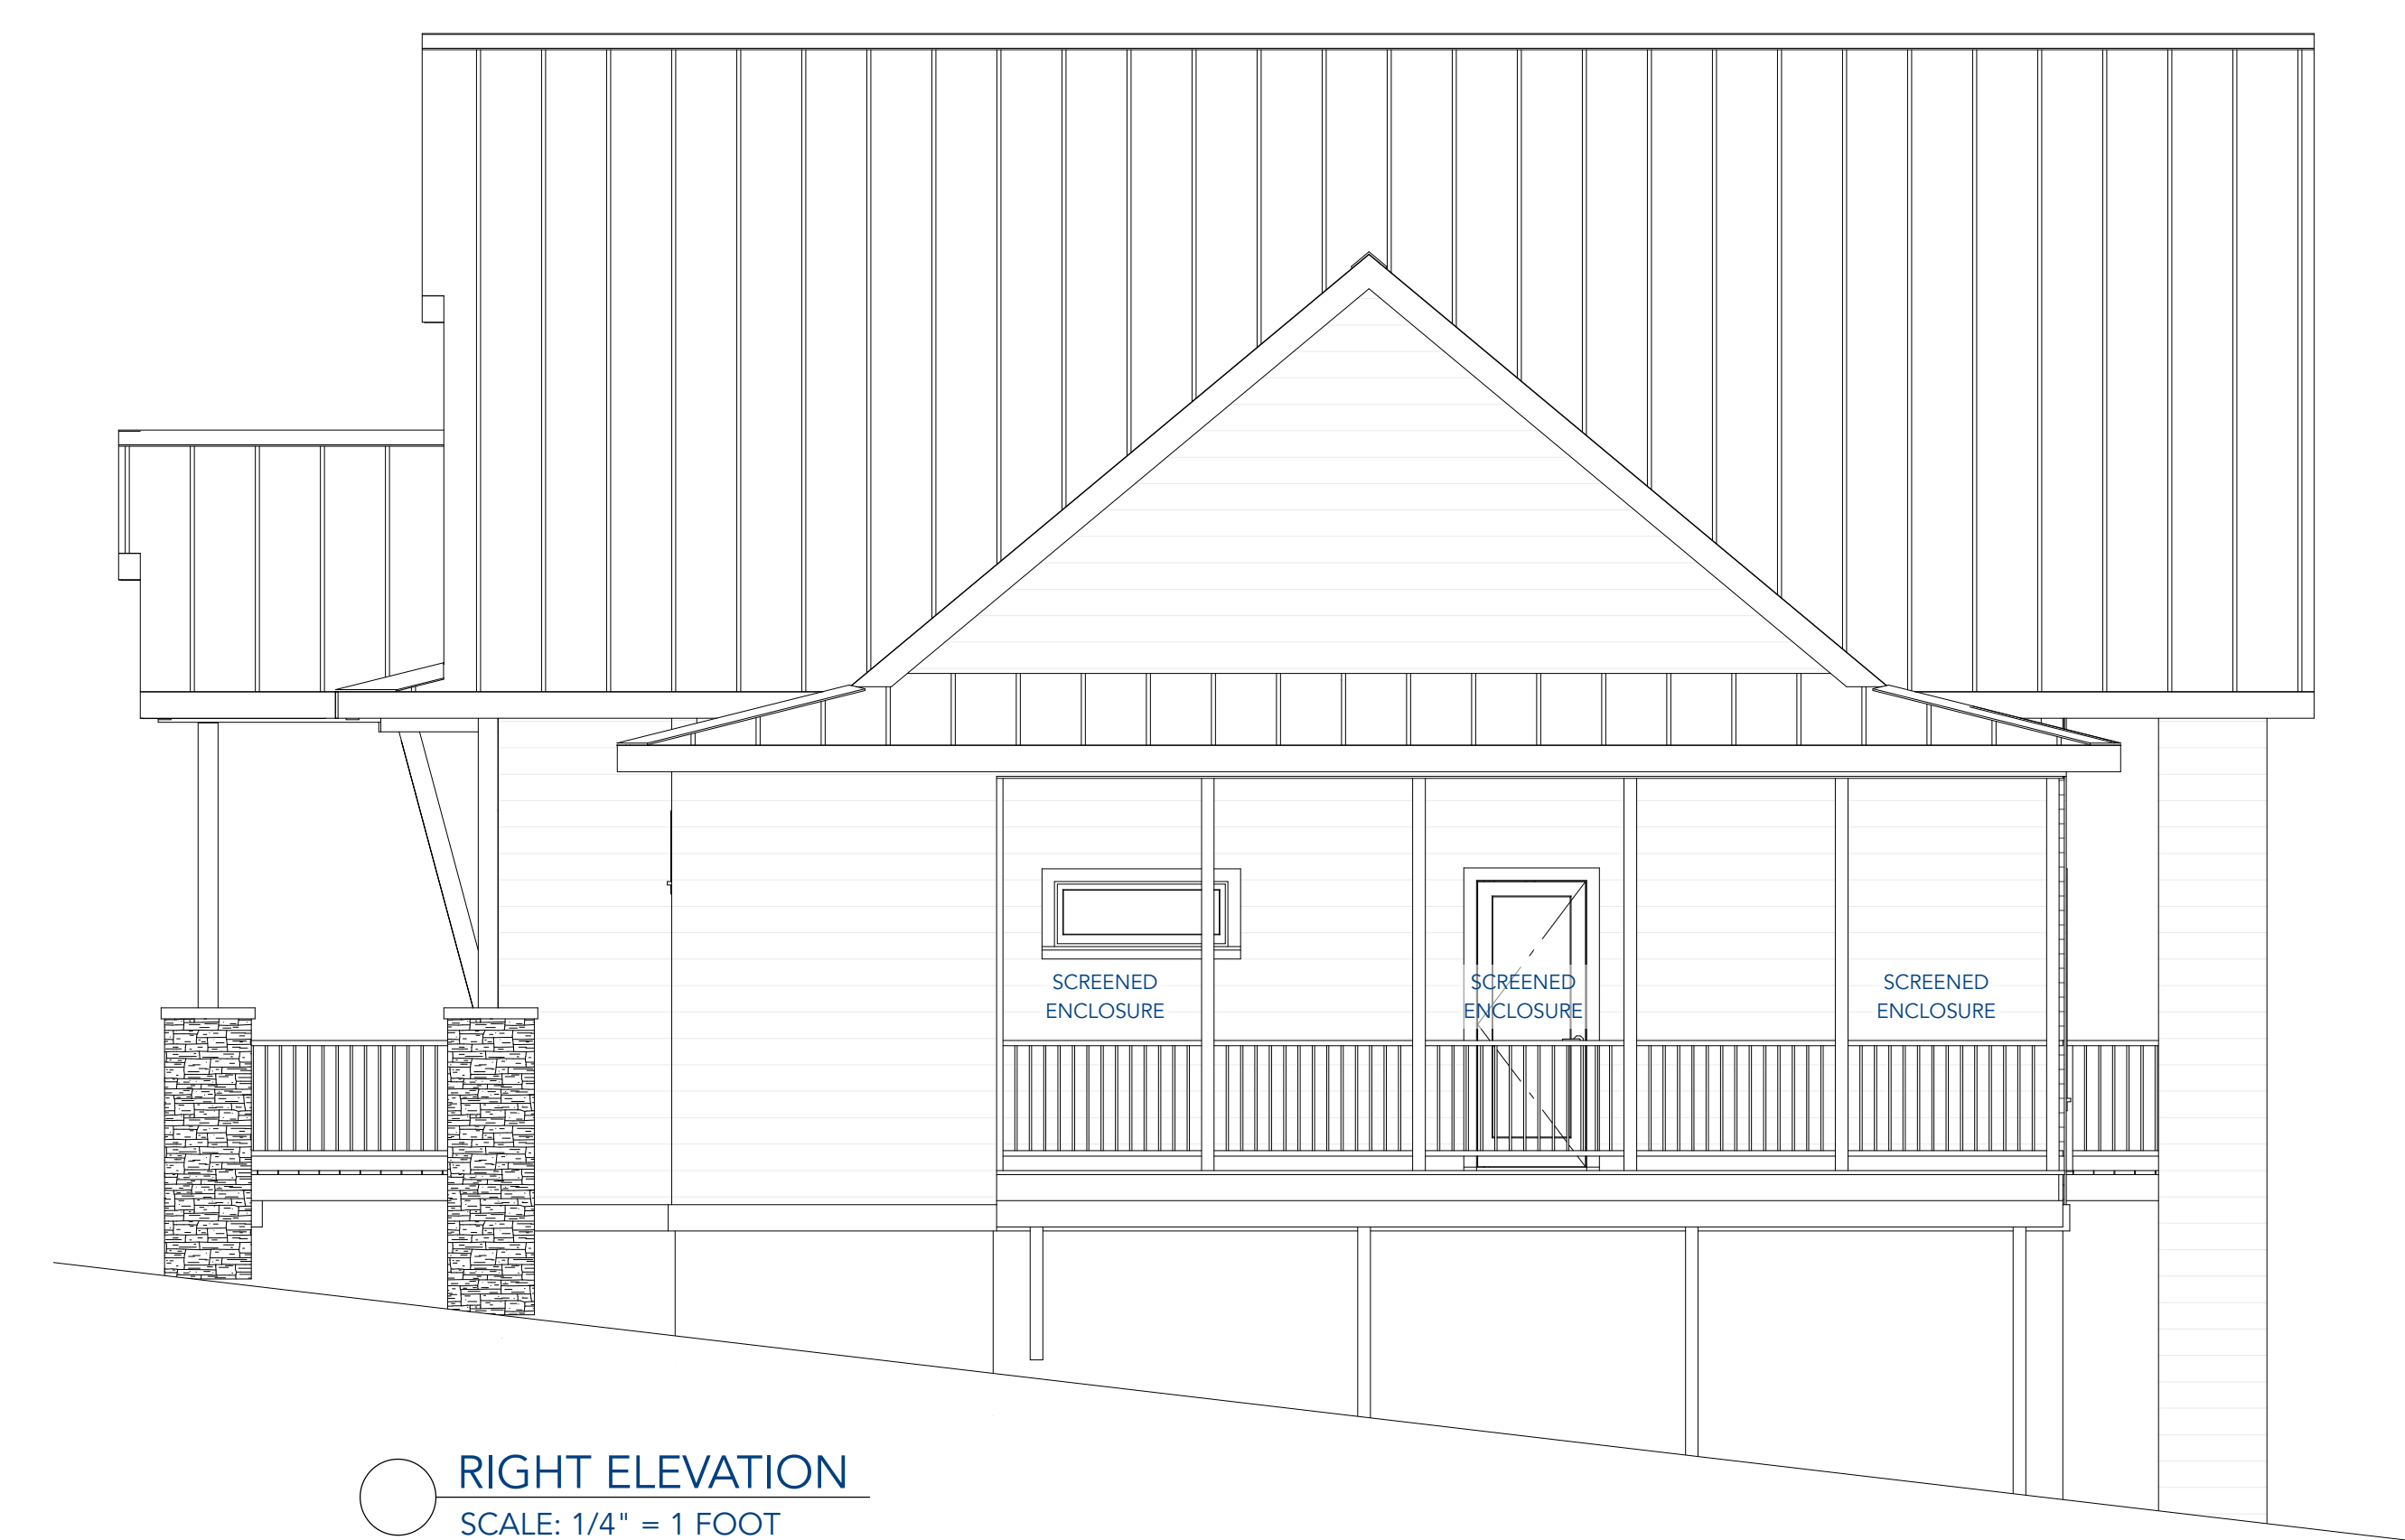

RIGHT ELEVATION  
SCALE: 1/4" = 1 FOOT



REAR ELEVATION  
SCALE: 1/4" = 1 FOOT

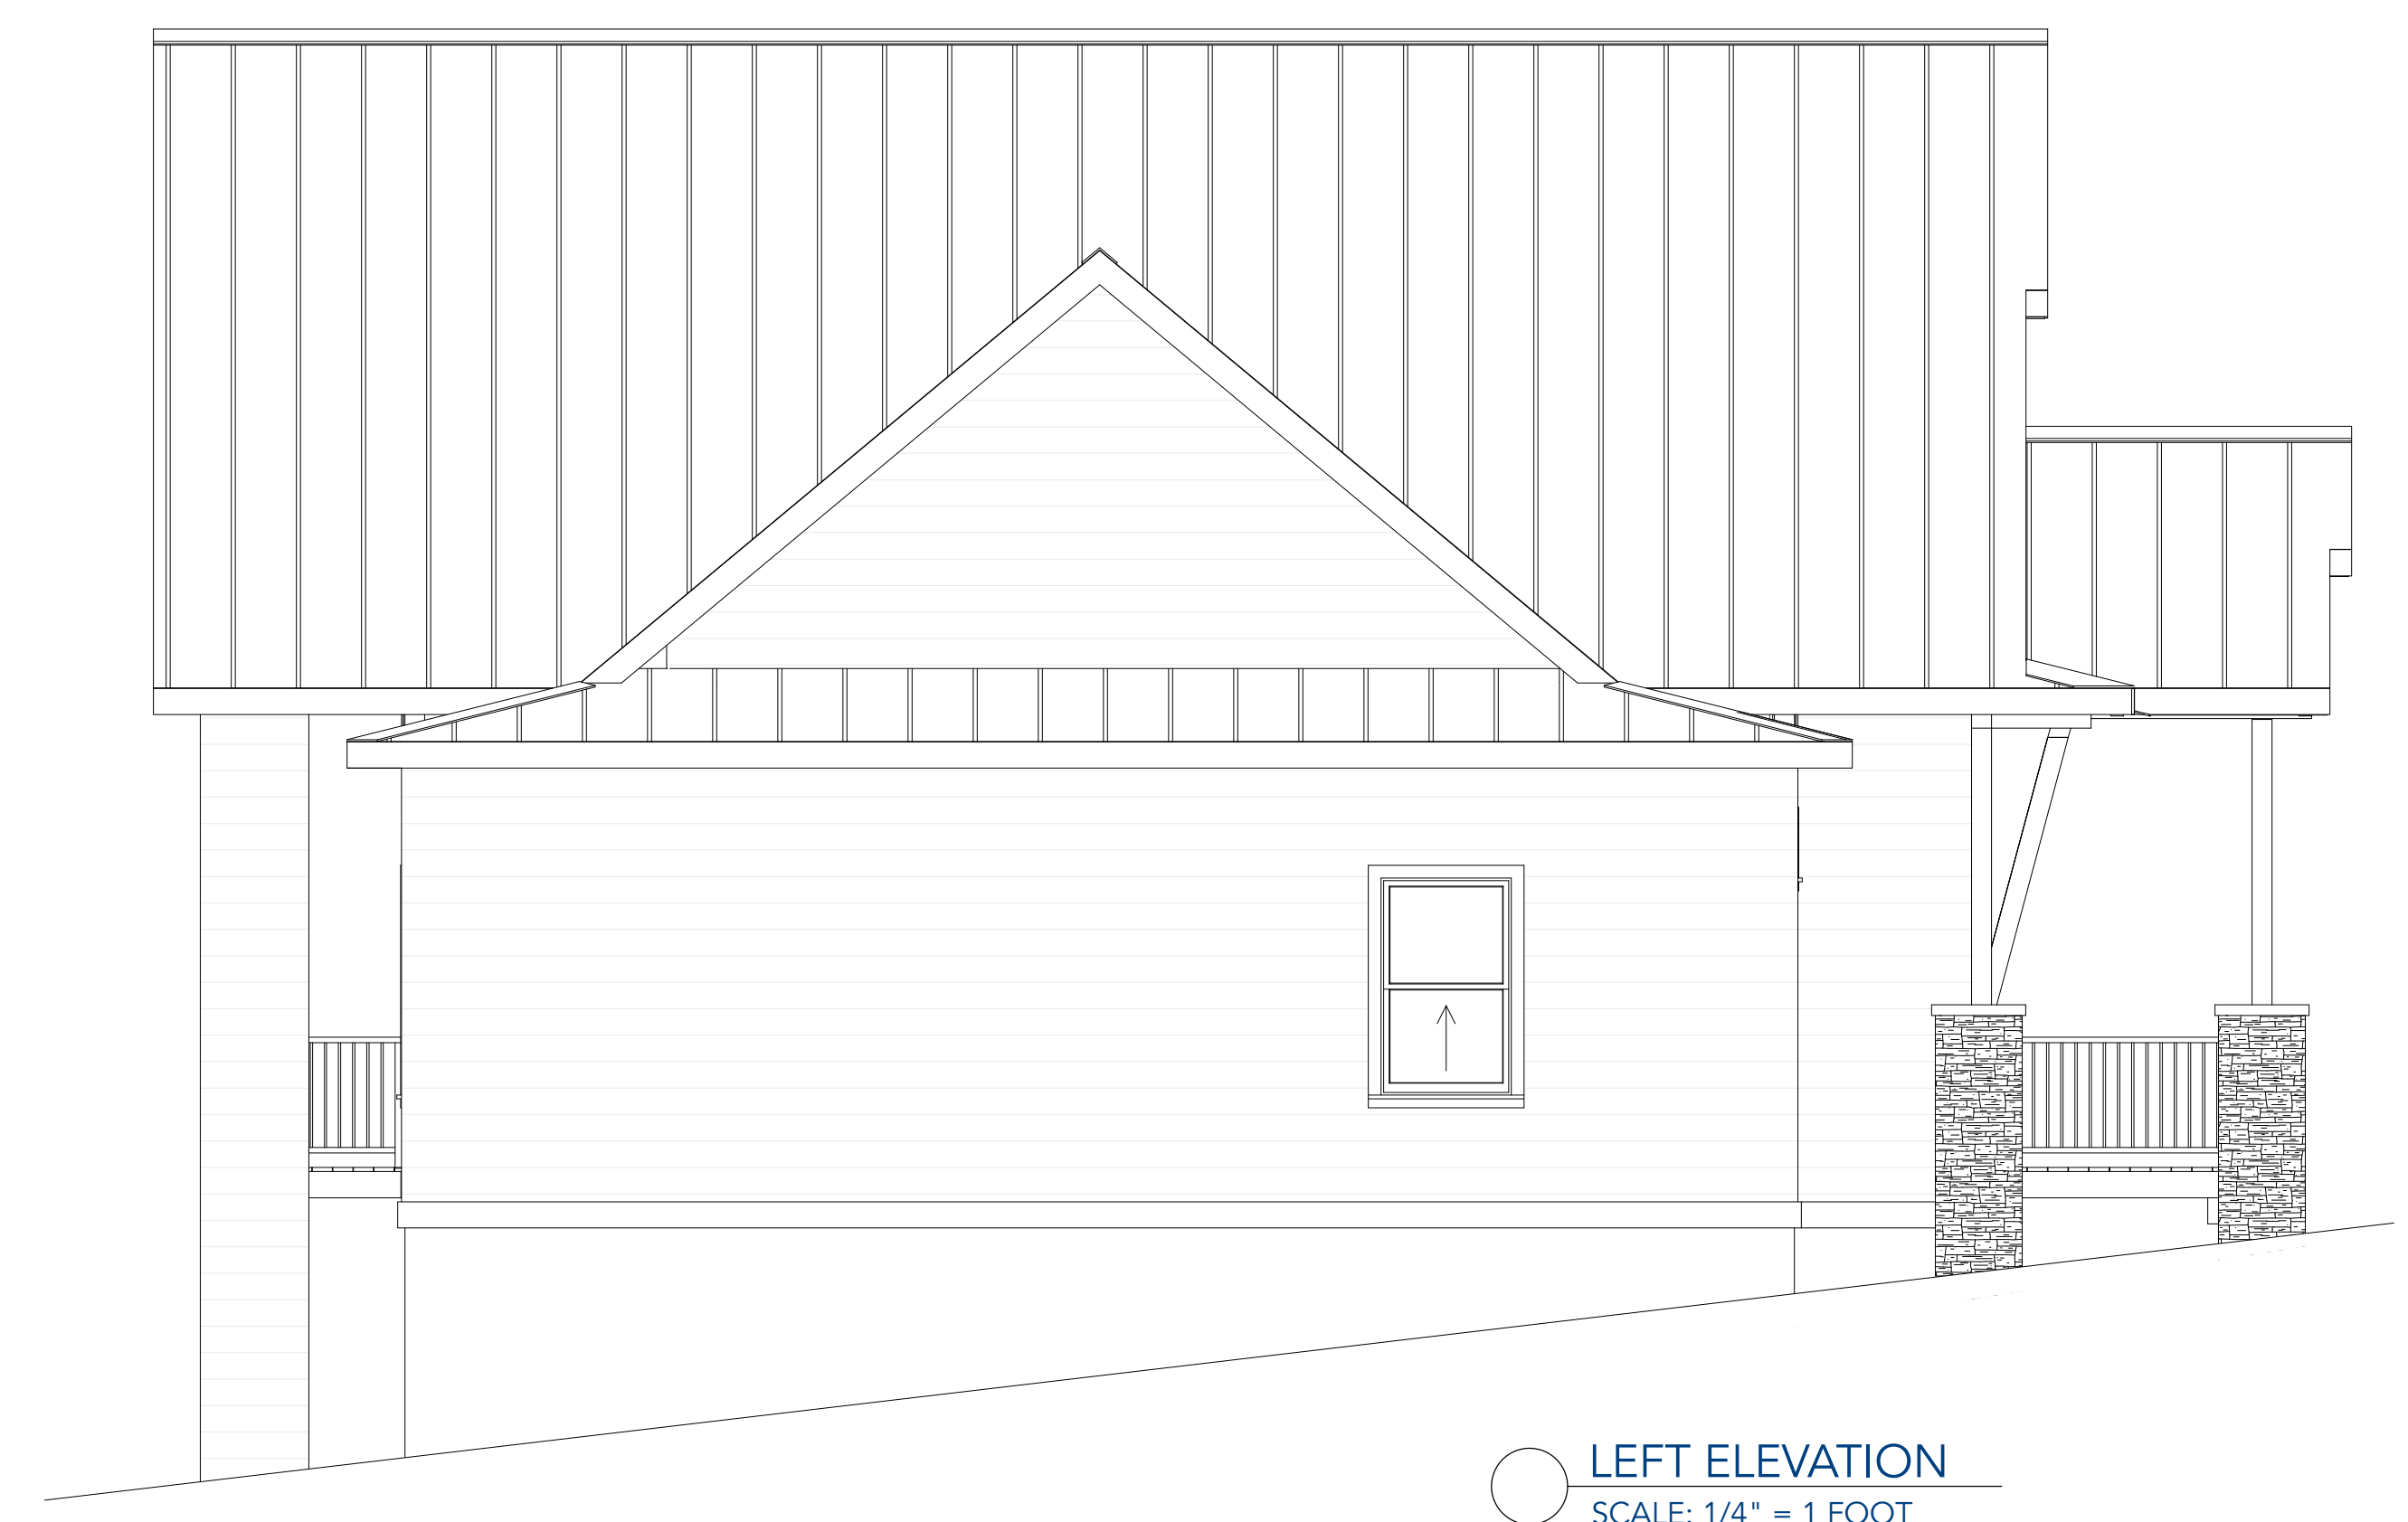

LEFT ELEVATION  
SCALE: 1/4" = 1 FOOT

**EDEN RIDGE RETREAT CENTER**

2023/24 CABIN

10/18/23

ROOF PLAN/SECTIONS

SHEET: 4

CRICKSHIRE DESIGN & DRAFTING, LLC  
541.977.4088  
ss@crickshire.com



DRAWINGS PROVIDED BY CRICKSHIRE DESIGN AND DRAFTING, LLC. ALL FEDERAL, STATE AND LOCAL CODES, ORDINANCES, REGULATIONS, ETC. SHALL BE CONSIDERED AS PART OF SPECIFICATIONS FOR THIS BUILDING/STRUCTURE AND SHALL TAKE PRECEDENCE OVER ANYTHING SHOWN/DESCRIBED OR IMPLIED WHERE SAME ARE AT VARIANCE. USE OF THESE PLANS CONSTITUTES COMPLIANCE WITH THE ABOVE TERMS.

I:\Users\jw\Documents\Designs\Eden Ridge\cabin\_2023\cabin\_2023.rvt